





**HEARD COUNTY FIRE STATION #5**

365 Joe Stephens Road  
Franklin, GA 30217

© 2021 THESE DOCUMENTS REMAIN THE PROPERTY OF THE ARCHITECT AND MAY NOT BE USED OR REPRODUCED WITHOUT WRITTEN PERMISSION

RELEASED FOR CONSTRUCTION

NO.	DATE	DESCRIPTION
1	03/06/24	Issued for Bid
1	04/10/24	Addendum 2



**Gardner  
Spencer  
Smith  
&  
Tench &  
Jarbeau**

A Professional Corporation  
for the Practice of Architecture  
www.gsstj.com

Tower Place Building,  
3340 Peachtree Road, N.E.  
Suite 1800  
Atlanta, Georgia 30326  
404.522.8805  
404.521.2118 (f)

PROJECT NO.


22125

SHEET TITLE

FLOOR PLAN

SHEET NO.

A1.10

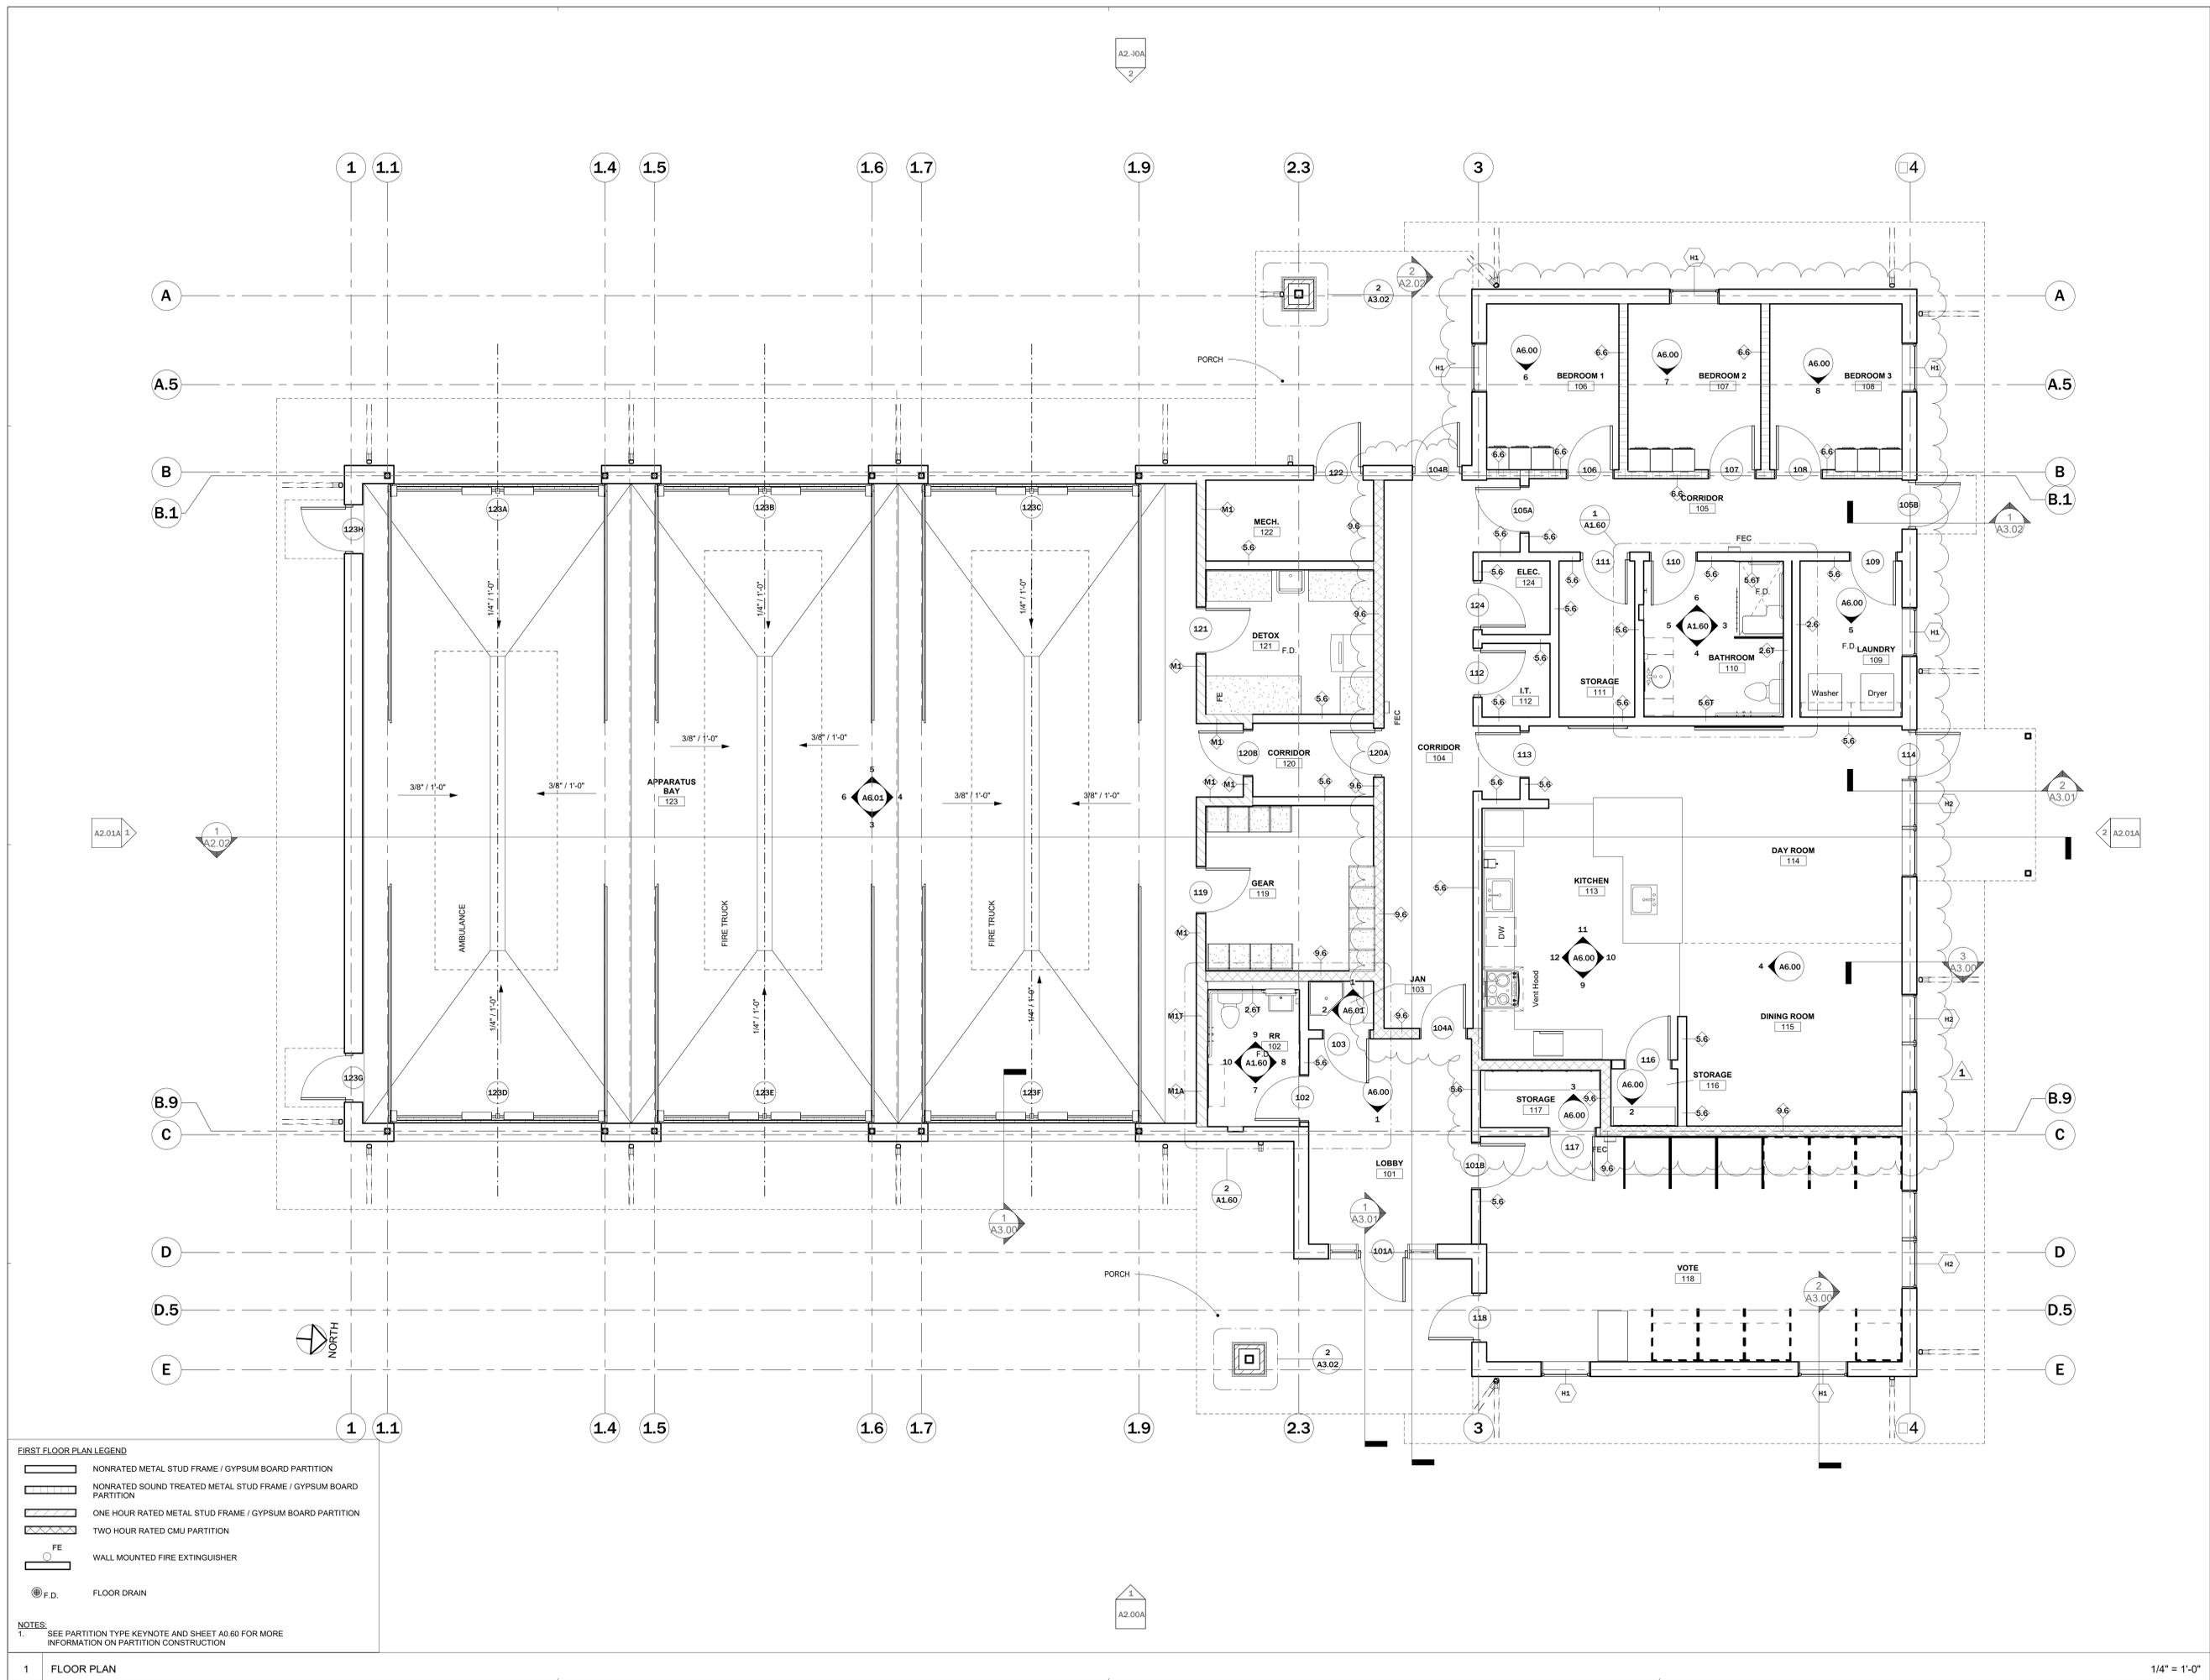

**FIRST FLOOR PLAN LEGEND**

	NONRATED METAL STUD FRAME / GYPSUM BOARD PARTITION
	NONRATED SOUND TREATED METAL STUD FRAME / GYPSUM BOARD PARTITION
	ONE HOUR RATED METAL STUD FRAME / GYPSUM BOARD PARTITION
	TWO HOUR RATED CMU PARTITION
	WALL MOUNTED FIRE EXTINGUISHER
	FLOOR DRAIN

**NOTES:**  
1. SEE PARTITION TYPE KEYNOTE AND SHEET A0.60 FOR MORE INFORMATION ON PARTITION CONSTRUCTION



**HEARD COUNTY FIRE STATION #5**

365 Joe Stephens Road  
Franklin, GA 30217

© 2021 THESE DOCUMENTS REMAIN THE PROPERTY OF THE ARCHITECT AND MAY NOT BE USED OR REPRODUCED WITHOUT WRITTEN PERMISSION

RELEASED FOR CONSTRUCTION

REVISIONS		REVISIONS
No.	Date	Description
	03/06/24	Issued for Bid
1	04/10/24	Addendum 2



**Gardner  
Spencer  
Smith  
&  
Jarbeau**

A Professional Corporation  
for the Practice of Architecture  
www.gsstj.com

Tower Place Building,  
3340 Peachtree Road, N.E.  
Suite 1800  
Atlanta, Georgia 30326  
404.522.8805  
404.521.2118 (f)

PROJECT NO.


22125

SHEET TITLE


BUILDING SECTIONS

SHEET NO.

**A2.02**

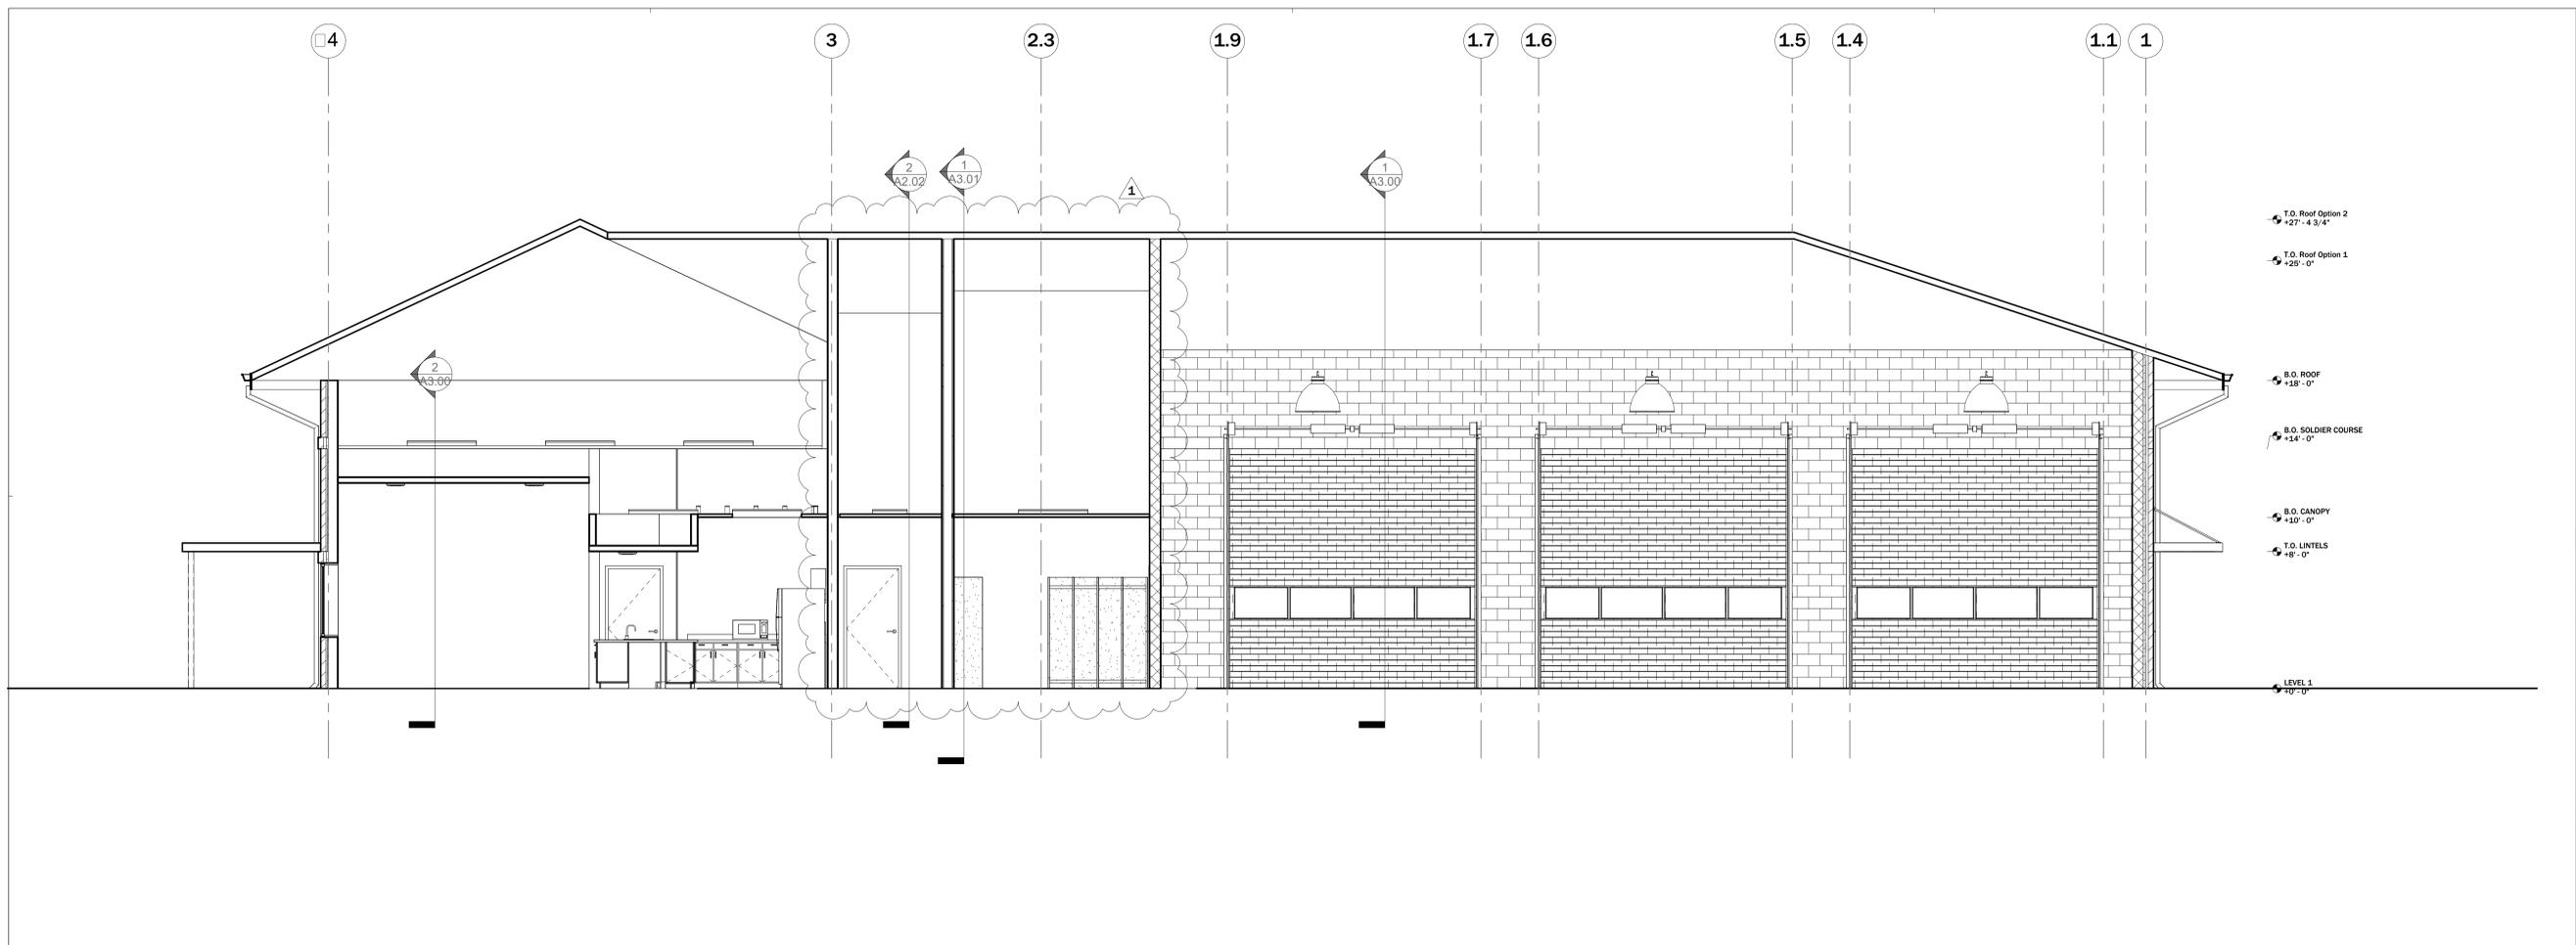

1 SECTION 01 1/4" = 1'-0"

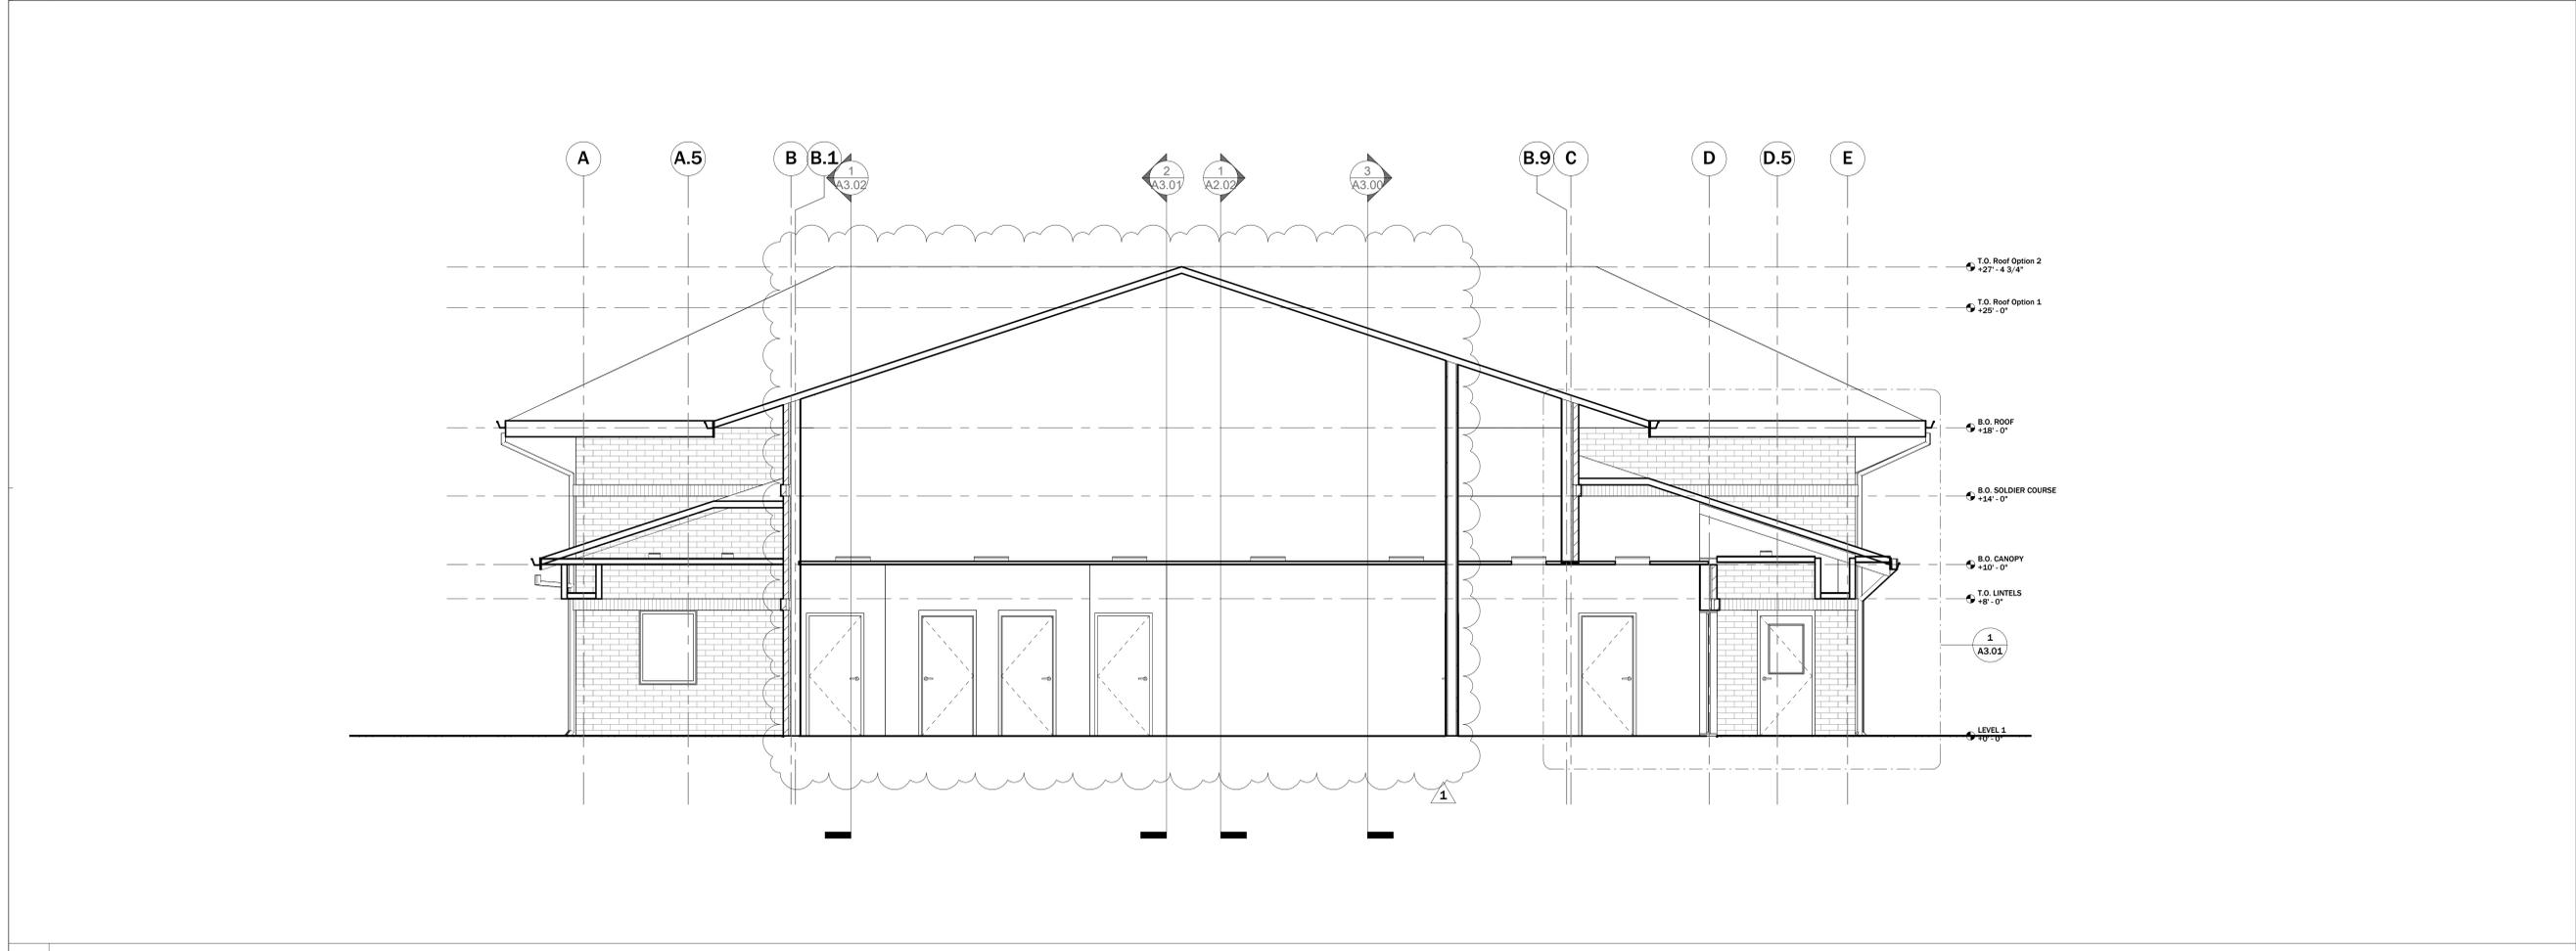

2 SECTION 02 1/4" = 1'-0"



**HEARD COUNTY FIRE STATION #5**

365 Joe Stephens Road  
Franklin, GA 30217

© 2021 THESE DOCUMENTS REMAIN THE PROPERTY OF THE ARCHITECT AND MAY NOT BE USED OR REPRODUCED WITHOUT WRITTEN PERMISSION

RELEASED FOR CONSTRUCTION

NO.	DATE	DESCRIPTION
03/06/24		Issued for Bid
04/10/24		Addendum 2



**Gardner Spencer Smith & Tench & Jarbeau**


A Professional Corporation  
for the Practice of Architecture  
www.gsst.com

Tower Place Building,  
3340 Peachtree Road, N.E.  
Suite 1800  
Atlanta, Georgia 30326  
404.522.8805  
404.521.2118 (f)


PROJECT NO. 22125

SHEET TITLE WALL SECTIONS


SHEET NO. A3.00

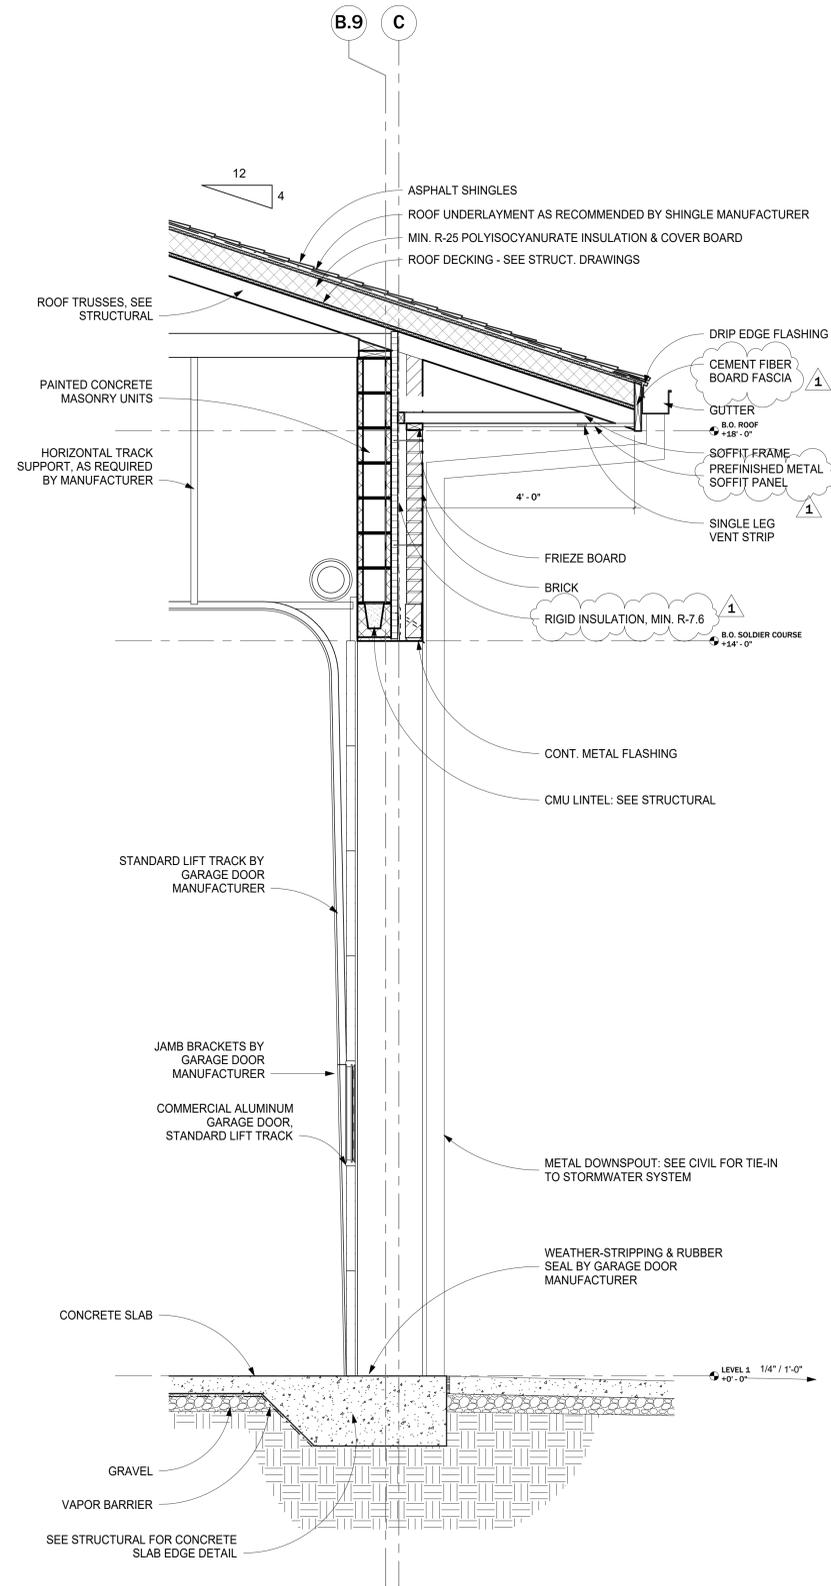

1 WALL SECTION @ OVERHEAD DOOR 3/4" = 1'-0"

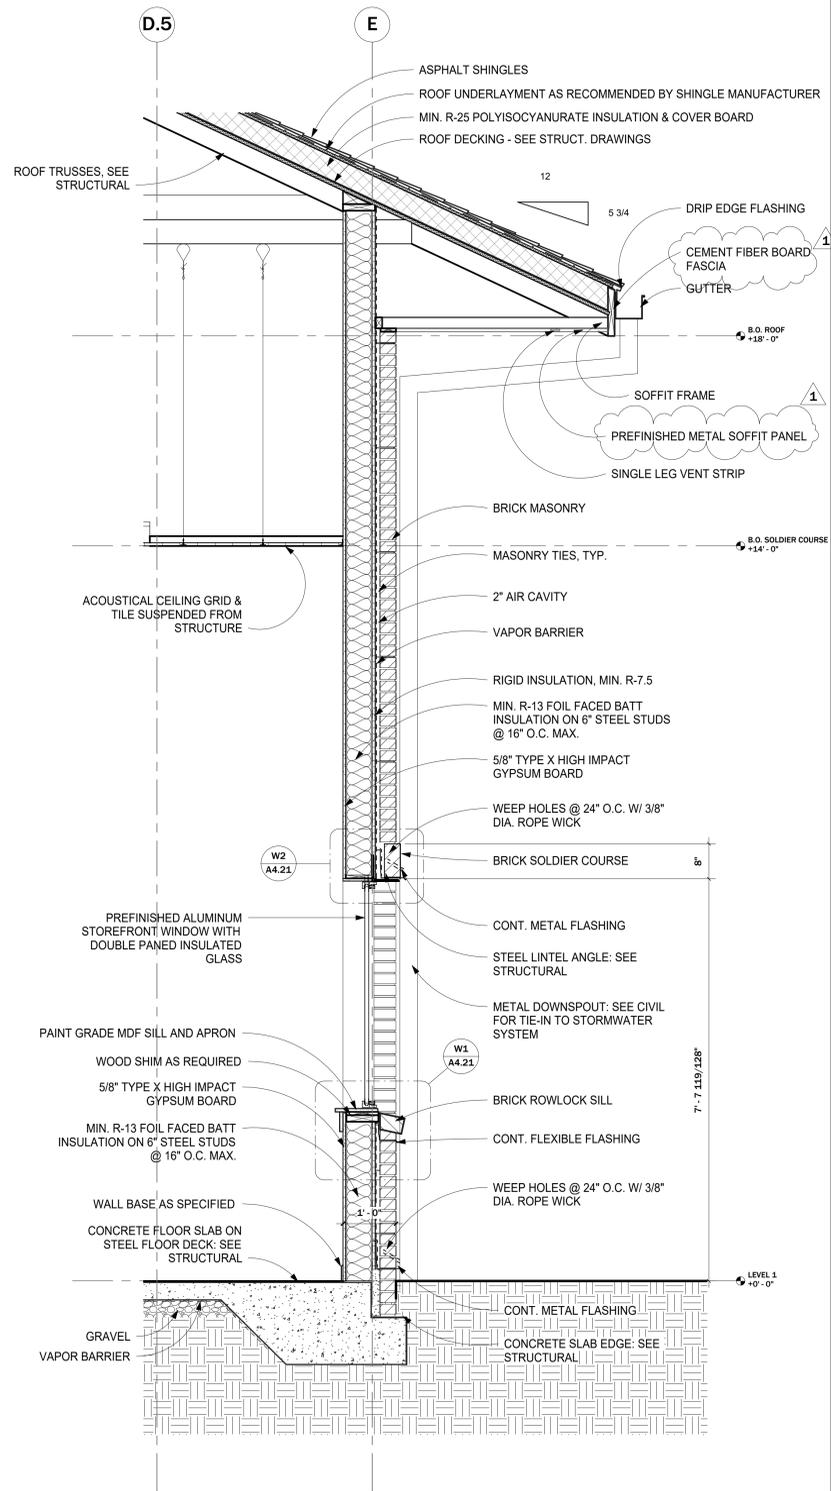

2 WALL SECTION @ TYPICAL WINDOW 3/4" = 1'-0"

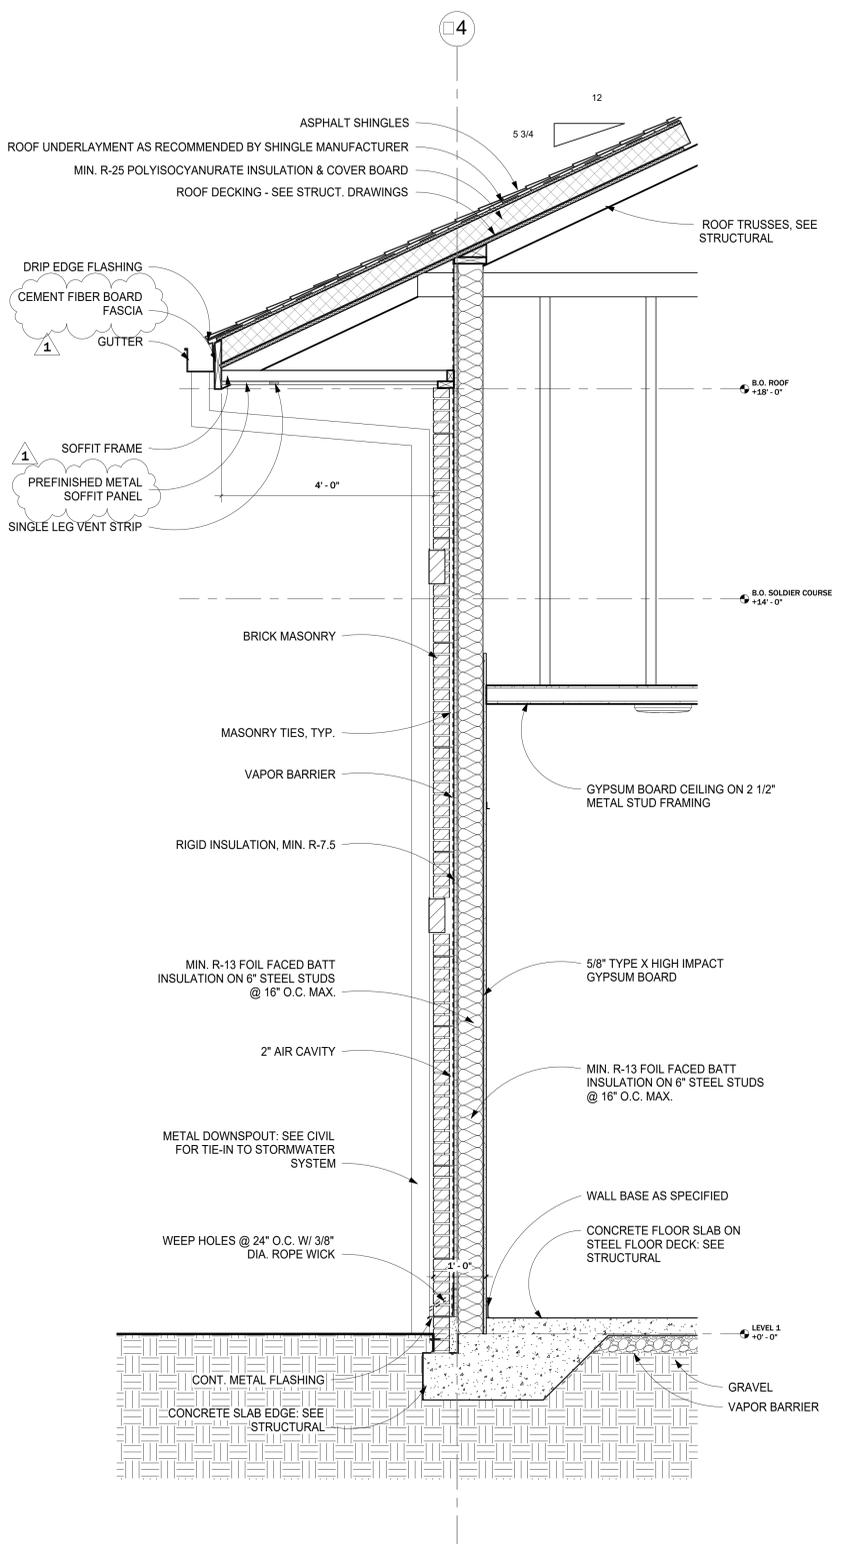

3 TYPICAL WALL SECTION 3/4" = 1'-0"



**HEARD COUNTY FIRE STATION #5**

365 Joe Stephens Road  
Franklin, GA 30217

© 2021 THESE DOCUMENTS REMAIN THE PROPERTY OF THE ARCHITECT AND MAY NOT BE USED OR REPRODUCED WITHOUT WRITTEN PERMISSION

RELEASED FOR CONSTRUCTION

NO.	DATE	DESCRIPTION
1	03/06/24	Issued for Bid
1	04/10/24	Addendum 2



**Gardner Spencer Smith & Tench & Jarbeau**

A Professional Corporation  
for the Practice of Architecture  
www.gsstj.com

Tower Place Building,  
3340 Peachtree Road, N.E.  
Suite 1800  
Atlanta, Georgia 30326  
404.522.8805  
404.521.2118 (f)

PROJECT NO.


22125

SHEET TITLE

WALL SECTIONS


SHEET NO.

A3.01

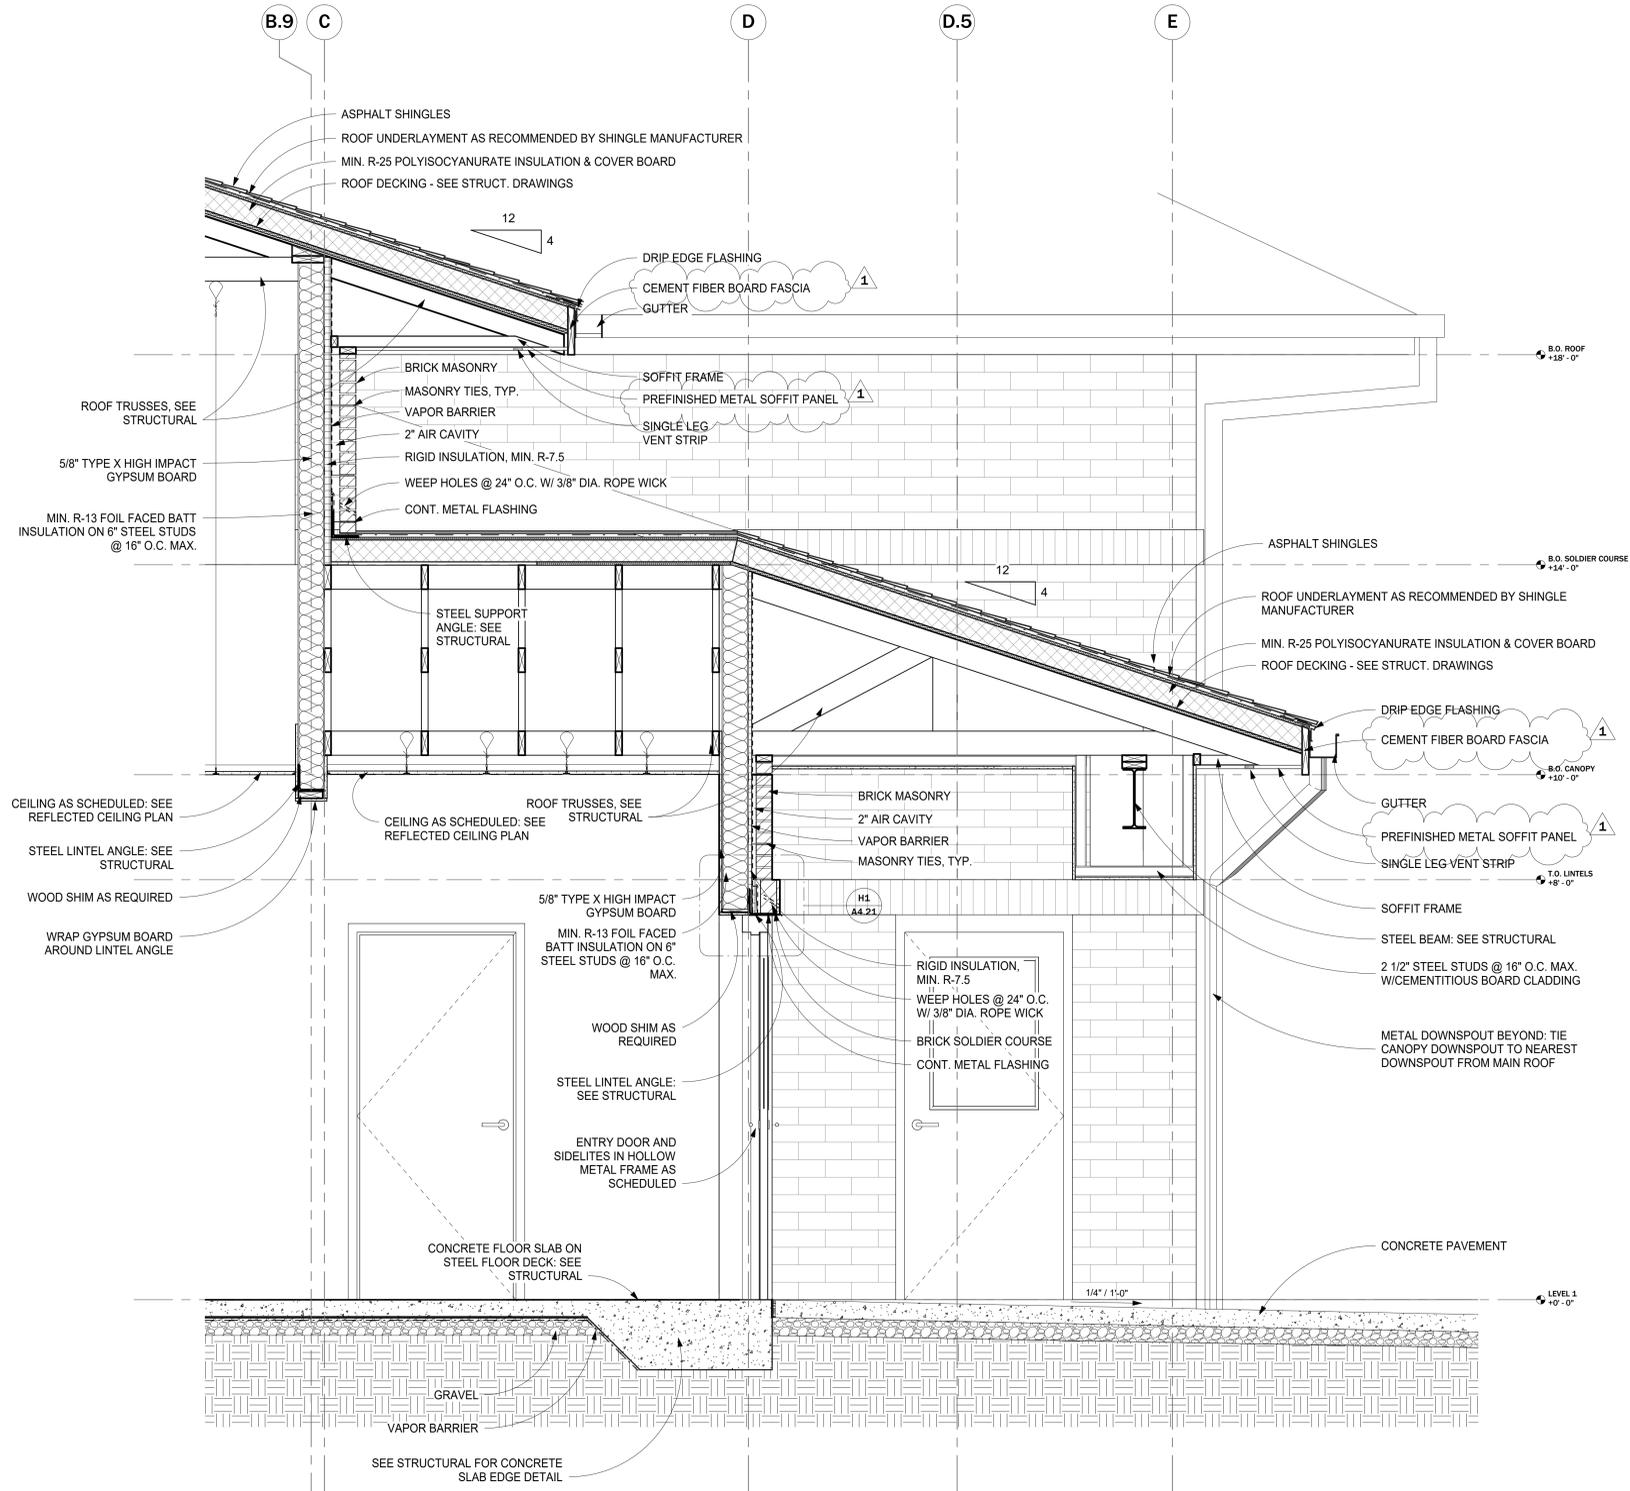

1 WALL SECTION @ FRONT ENTRANCE CANOPY

3/4" = 1'-0"

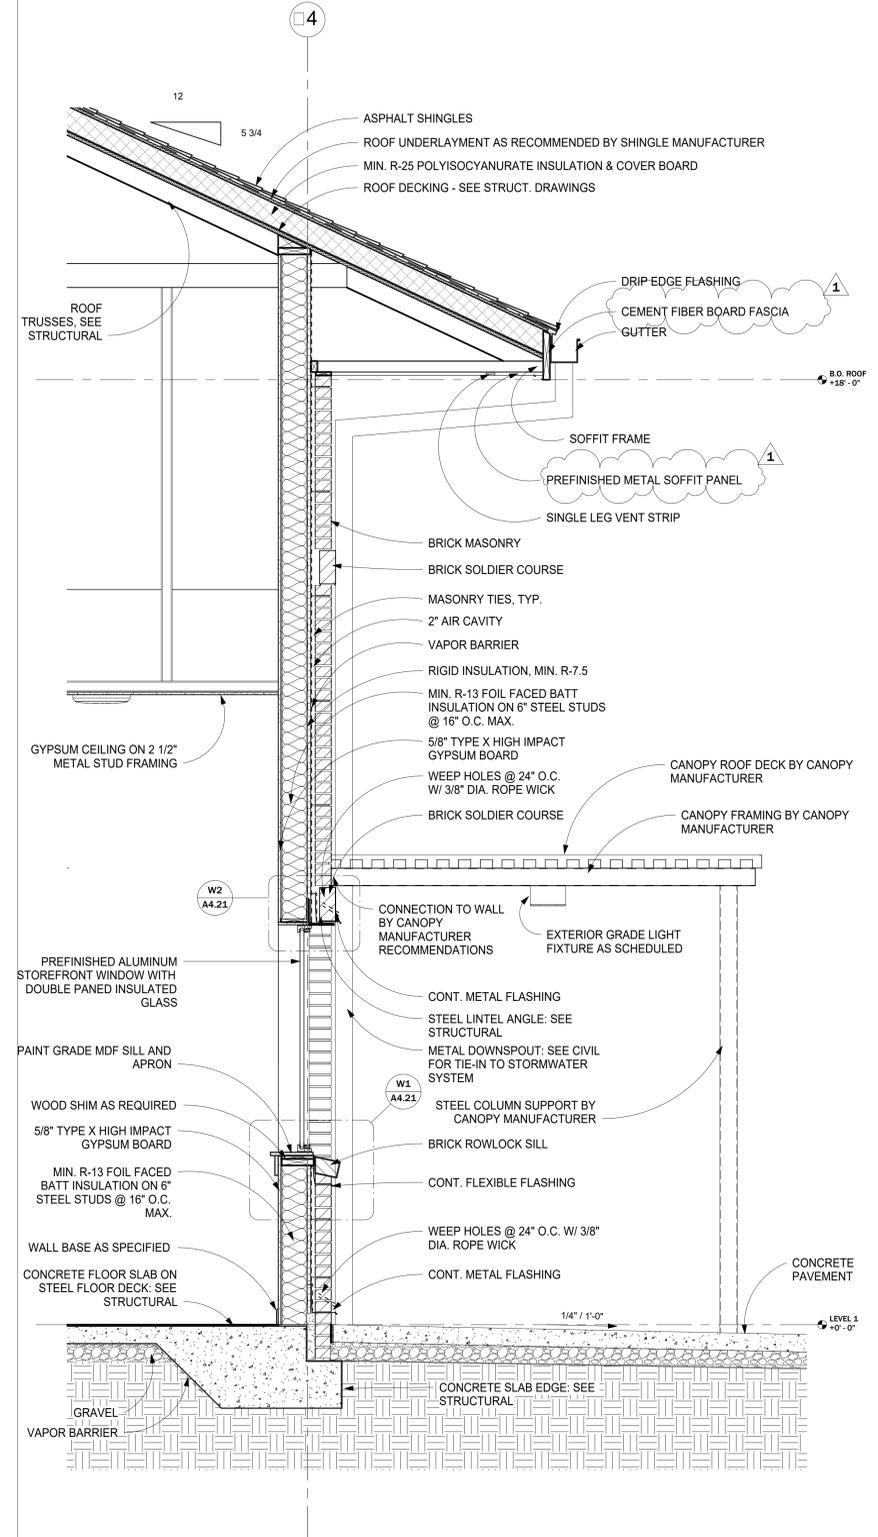

2 SECTION @ DAYROOM ENTRANCE CANOPY

3/4" = 1'-0"

1

2



**HEARD COUNTY FIRE STATION #5**

365 Joe Stephens Road  
Franklin, GA 30217

© 2021 THESE DOCUMENTS REMAIN THE PROPERTY OF THE ARCHITECT AND MAY NOT BE USED OR REPRODUCED WITHOUT WRITTEN PERMISSION

RELEASED FOR CONSTRUCTION

REVISIONS		REVISIONS
No.	Date	Description
03/06/24		Issued for Bid
1	04/10/24	Addendum 2



**Gardner Spencer Smith & Tench & Jarbeau**

A Professional Corporation  
for the Practice of Architecture  
www.gsstj.com

Tower Place Building,  
3340 Peachtree Road, N.E.  
Suite 1800  
Atlanta, Georgia 30326  
404.522.8805  
404.521.2118 (f)

PROJECT NO.


22125

SHEET TITLE

WALL SECTIONS


SHEET NO.

A3.02

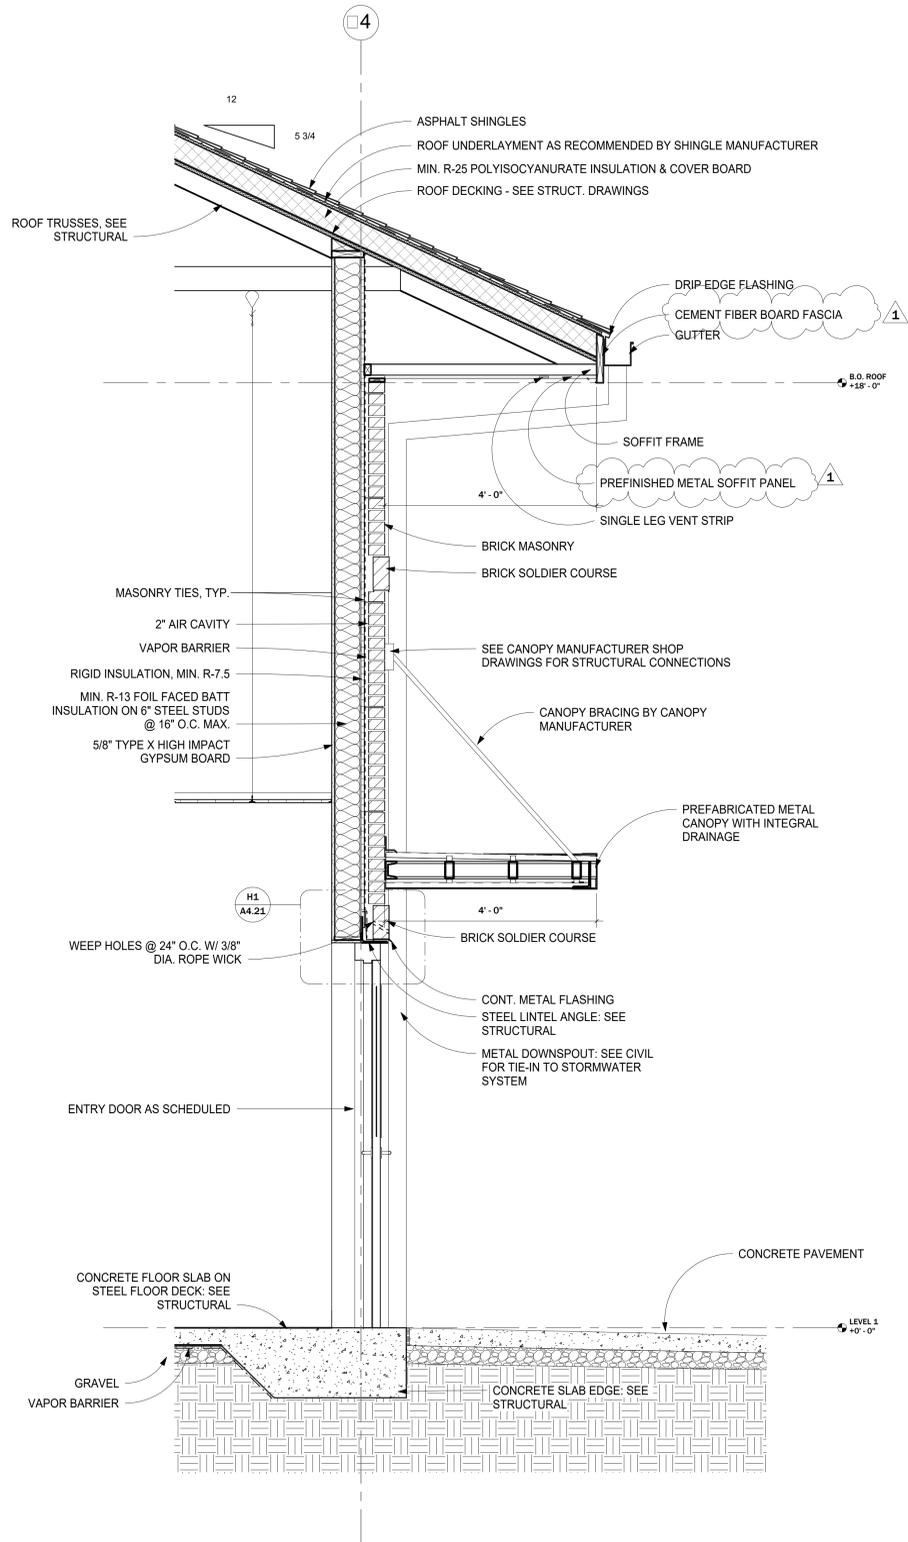


1 WALL SECTION @ TYPICAL CANOPY

3/4" = 1'-0"

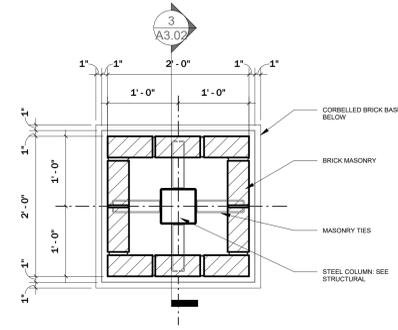

2 Canopy Column Plan Section


1" = 1'-0"

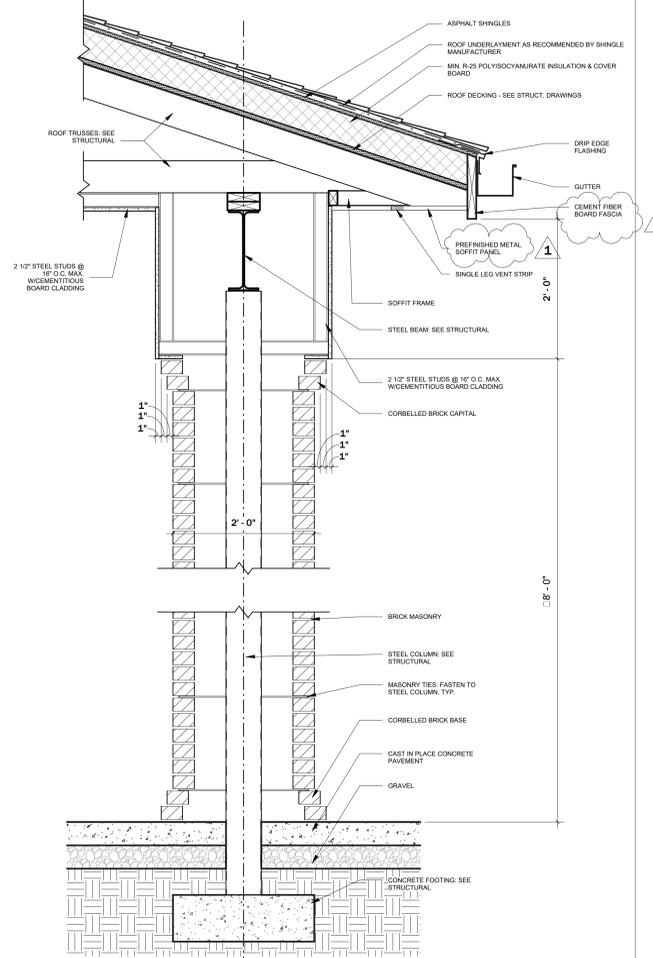


3 Canopy Column Section

1" = 1'-0"


MARK	PR	Hand	DOOR										FRAME										DETAILS										Hard ware Set	NOTES
			SIZE			Material/Construction	Finish	Elevation/ Glazing	Material/Construction	Finish	Elevation	Fire Rating	HEAD	JAMB	SILL	Hardware Function	Lock	Closer	Hold Open	Exit Device	Hook	Card Reader	Signage											
			W	H	T																													
101A	No	RHR	3'-0"	7'-0"	0'-1 3/4"	STL/INSUL	PT	E	HM	PT	4	--	H1	J1A	S1	ENTRY	Yes	Yes	No	Yes	No	NO												
101B	No	LH	3'-0"	7'-0"	0'-1 3/4"	SCWD	STAIN	D	HM	PT	1	90 MIN.	H2	J2		PASSAGE	No	No	No	No	No	NO												
102	No	LH	3'-0"	7'-0"	0'-1 3/4"	SCWD	STAIN	B	HM	PT	1	--	H2	J2	S3	PRIVACY	Yes	Yes	No	No	Yes	YES												
103	No	RHR	3'-0"	7'-0"	0'-1 3/4"	SCWD	STAIN	B	HM	PT	1	--	H2	J2	S4	STORAGE	Yes	No	No	No	No	NO												
104A	No	RH	3'-0"	7'-0"	0'-1 3/4"	SCWD	STAIN	D	HM	PT	1	90 MIN.	H2	J2		PASSAGE	No	Yes	No	No	No	NO												
104B	No	LHR	3'-0"	7'-0"	0'-1 3/4"	STL/INSUL	PT	E	HM	PT	4	--	H1	J1	S1	ENTRY	Yes	Yes	No	No	No	NO												
105A	No	LHR	3'-0"	7'-0"	0'-1 3/4"	SCWD	STAIN	B	HM	PT	3	--	H4	J4		PASSAGE	No	Yes	No	No	No	NO												
105B	No	RHR	3'-0"	7'-0"	0'-1 3/4"	STL/INSUL	PT	E	HM	PT	4	--	H1	J1	S1	ENTRY	Yes	Yes	No	No	No	NO												
106	No	RH	3'-0"	7'-0"	0'-1 3/4"	SCWD	STAIN	B	HM	PT	1	--	H2	J2		PRIVACY	Yes	No	No	No	Yes	NO												
107	No	RH	3'-0"	7'-0"	0'-1 3/4"	SCWD	STAIN	B	HM	PT	1	--	H2	J2		PRIVACY	Yes	No	No	No	Yes	NO												
108	No	LH	3'-0"	7'-0"	0'-1 3/4"	SCWD	STAIN	B	HM	PT	1	--	H2	J2		PRIVACY	Yes	No	No	No	Yes	NO												
109	No	LH	3'-0"	7'-0"	0'-1 3/4"	SCWD	STAIN	B	HM	PT	1	--	H2	J2		PASSAGE	No	No	No	No	No	NO												
110	No	RH	3'-0"	7'-0"	0'-1 3/4"	SCWD	STAIN	B	HM	PT	1	--	H2	J2	S3	PRIVACY	Yes	No	No	No	Yes	YES												
111	No	LH	3'-0"	7'-0"	0'-1 3/4"	SCWD	STAIN	B	HM	PT	1	--	H2	J2		STORAGE	Yes	No	No	No	Yes	NO												
112	No	LH	3'-0"	7'-0"	0'-1 3/4"	SCWD	STAIN	B	HM	PT	2	--	H2	J2	S4	STORAGE	Yes	No	No	No	No	NO												
113	No	LHR	3'-0"	7'-0"	0'-1 3/4"	SCWD	STAIN	D	HM	PT	1	90 MIN.	H2	J2		PASSAGE	No	No	No	Yes	No	NO												
114	No	RHR	3'-0"	7'-0"	0'-1 3/4"	STL/INSUL	PT	E	HM	PT	4	--	H1	J1	S1	ENTRY	Yes	Yes	No	No	No	NO												
116	No	LHR	3'-0"	7'-0"	0'-1 3/4"	SCWD	STAIN	B	HM	PT	1	--	H2	J2		STORAGE	Yes	No	No	No	Yes	NO												
117	No	RHR	3'-0"	7'-0"	0'-1 3/4"	SCWD	STAIN	B	HM	PT	1	--	H2	J2		STORAGE	Yes	No	No	No	Yes	NO												
118	No	RHR	3'-0"	7'-0"	0'-1 3/4"	STL/INSUL	PT	E	HM	PT	4	--	H1	J1	S1	ENTRY	Yes	Yes	No	Yes	No	NO												
119	No	LH	3'-0"	7'-0"	0'-1 3/4"	SCWD	STAIN	C	HM	PT	2	45 MIN.	H3	J3		STORAGE	Yes	Yes	No	No	No	NO												
120A	No	RH	3'-0"	7'-0"	0'-1 3/4"	SCWD	STAIN	D	HM	PT	1	90 MIN.	H2	J2		PASSAGE	No	Yes	No	Yes	No	NO												
120B	No	RH	3'-0"	7'-0"	0'-1 3/4"	SCWD	STAIN	C	HM	PT	2	45 MIN.	H3	J3	S4	PASSAGE	No	Yes	No	Yes	No	NO												
121	No	LH	3'-0"	7'-0"	0'-1 3/4"	SCWD	STAIN	C	HM	PT	2	45 MIN.	H3	J3		PASSAGE	No	Yes	No	No	No	NO												
122	No	LHR	3'-0"	7'-0"	0'-1 3/4"	STL/INSUL	PT	F	HM	PT	4	--	H1	J1	S2	STORAGE	Yes	Yes	No	No	No	NO												
123A	No	OVHD	14'-0"	14'-0"	0'-2"						5	--				GARAGE	Yes	No	No	No	No													
123B	No	OVHD	14'-0"	14'-0"	0'-2"						5	--				GARAGE	Yes	No	No	No	No													
123C	No	OVHD	14'-0"	14'-0"	0'-2"						5	--				GARAGE	Yes	No	No	No	No													
123D	No	OVHD	14'-0"	14'-0"	0'-2"						5	--				GARAGE	Yes	No	No	No	No													
123E	No	OVHD	14'-0"	14'-0"	0'-2"						5	--				GARAGE	Yes	No	No	No	No													
123F	No	OVHD	14'-0"	14'-0"	0'-2"						5	--				GARAGE	Yes	No	No	No	No													
123G	No	RHR	3'-0"	7'-0"	0'-1 3/4"	STL/INSUL	PT	E	HM	PT	4	--	H5	J5	S2	ENTRY	Yes	Yes	No	No	No	NO												
123H	No	LHR	3'-0"	7'-0"	0'-1 3/4"	STL/INSUL	PT	E	HM	PT	4	--	H5	J5	S2	ENTRY	Yes	Yes	No	No	No	NO												
124	No	RH	3'-0"	7'-0"	0'-1 3/4"	SCWD	STAIN	B	HM	PT	2	--	H2	J2	S4	STORAGE	Yes	No	No	No	No	NO												

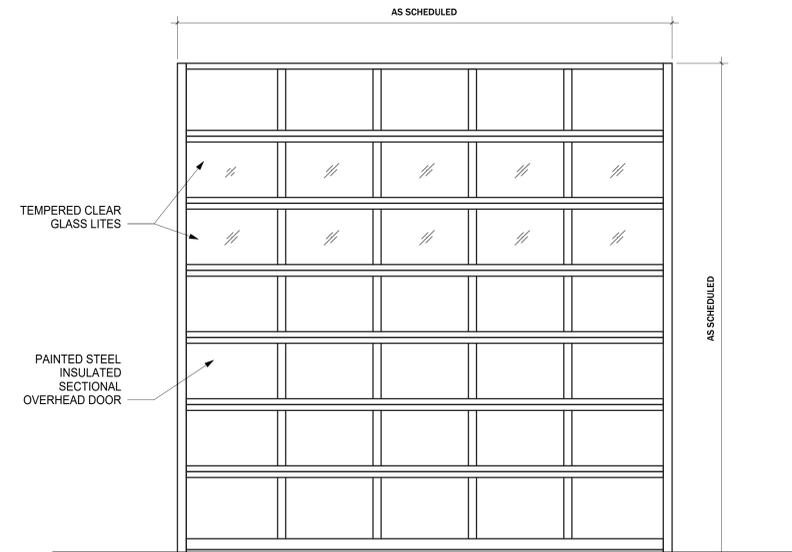


A Overhead Door Elev 1/2" = 1'-0"

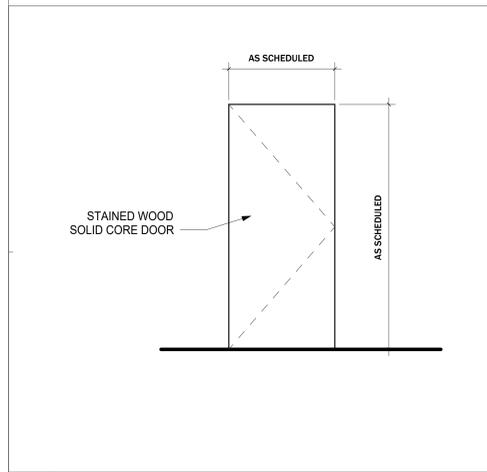


B Interior Wood Door Elev 1/2" = 1'-0"

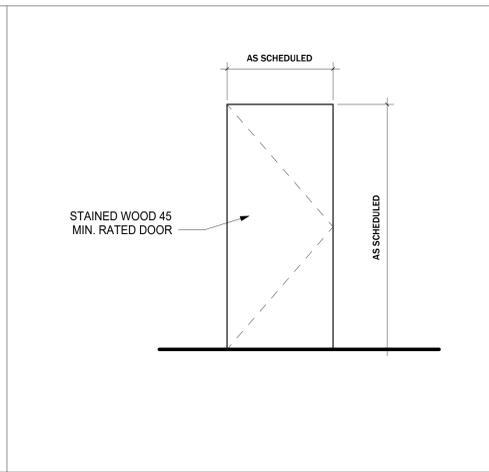


C 45 Min. Wood Door Elev 1/2" = 1'-0"

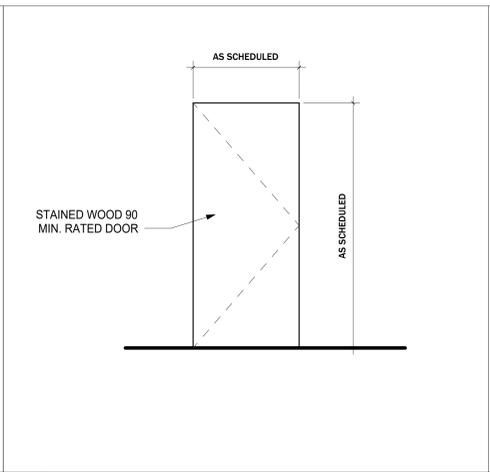


D 90 Min. Wood Door Elev 1/2" = 1'-0"

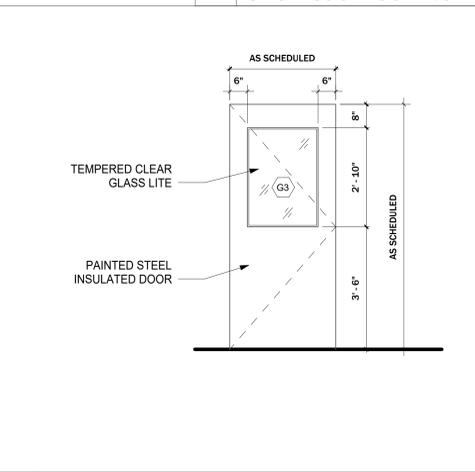


E Half Lite Door Elev 1/2" = 1'-0"

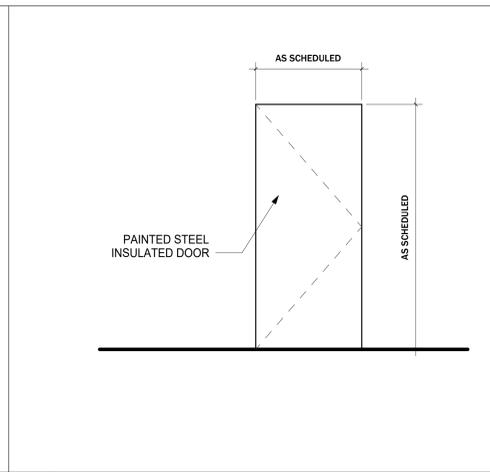


F Steel Insulated Door Elev 1/2" = 1'-0"

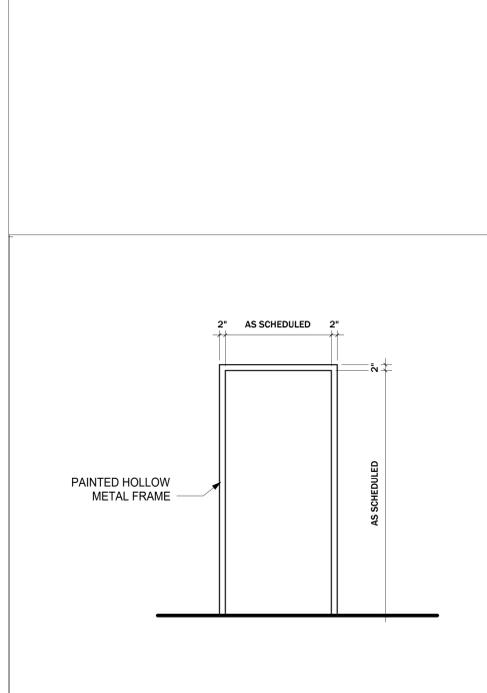


1 Typ. Hollow Metal Frame 1/2" = 1'-0"

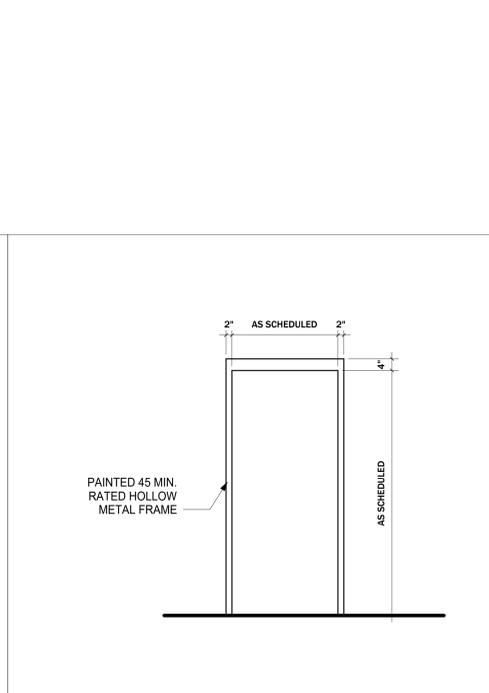


2 45 Min. Hollow Metal Frame 1/2" = 1'-0"

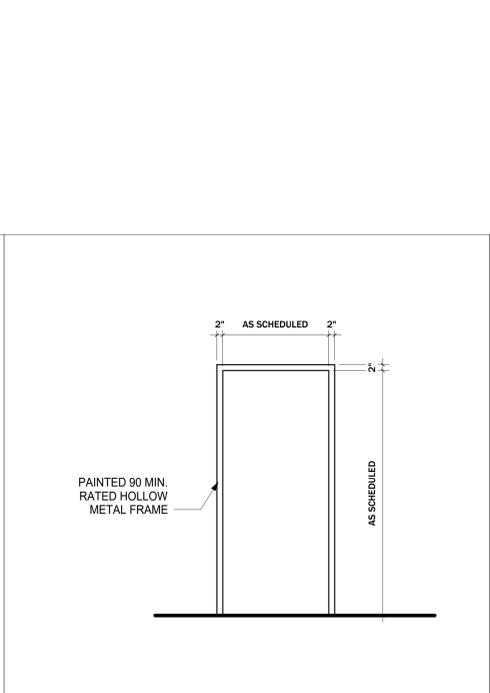

3 90 Min. Hollow Metal Frame 1/2" = 1'-0"

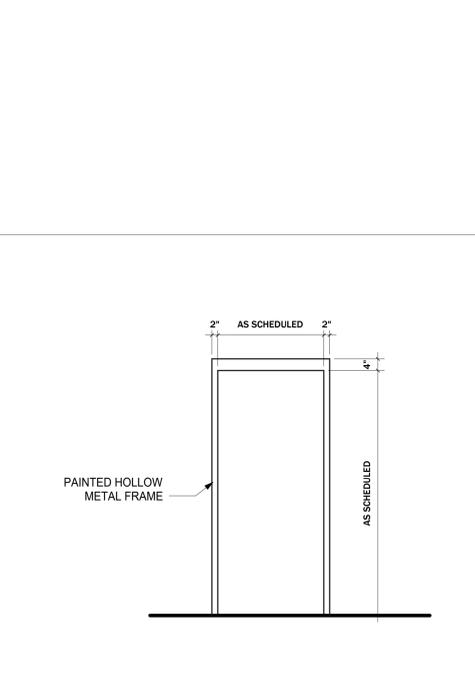

4 Exterior Hollow Metal Frame 1/2" = 1'-0"

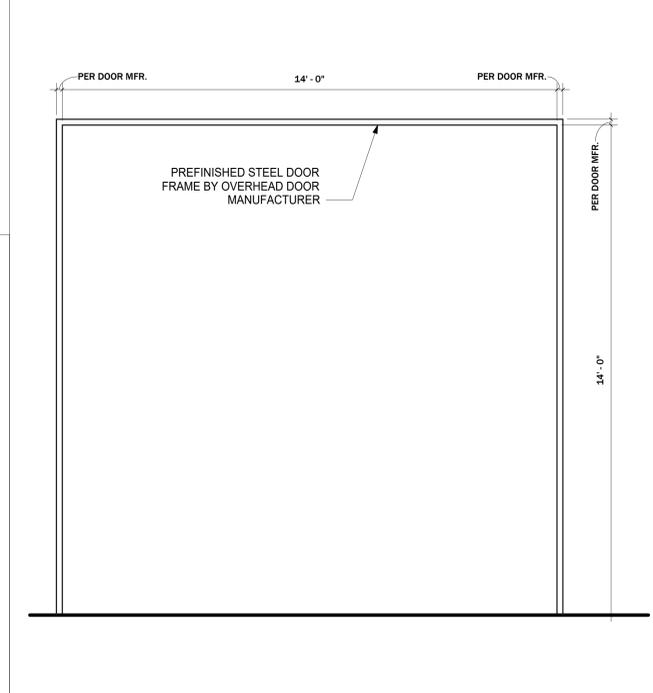

5 Overhead Door Frame 1/2" = 1'-0"



**HEARD COUNTY FIRE STATION #5**

365 Joe Stephens Road  
Franklin, GA 30217

© 2021 THESE DOCUMENTS REMAIN THE PROPERTY OF THE ARCHITECT AND MAY NOT BE USED OR REPRODUCED WITHOUT WRITTEN PERMISSION

RELEASED FOR CONSTRUCTION

NO.	DATE	DESCRIPTION
03/06/24		Issued for Bid
04/10/24		Addendum 2



**Gardner Spencer Smith & Tench & Jarbeau**

A Professional Corporation  
for the Practice of Architecture  
www.gsstj.com

Tower Place Building,  
3340 Peachtree Road, N.E.  
Suite 1800  
Atlanta, Georgia 30326  
404.522.8805  
404.521.2118 (f)

PROJECT NO. 22125

SHEET TITLE DOOR SCHEDULE & ELEVATIONS

SHEET NO. A4.20





**HEARD COUNTY FIRE STATION #5**

365 Joe Stephens Road  
Franklin, GA 30217

© 2021 THESE DOCUMENTS REMAIN THE PROPERTY OF THE ARCHITECT AND MAY NOT BE USED OR REPRODUCED WITHOUT WRITTEN PERMISSION

RELEASED FOR CONSTRUCTION

REVISIONS		REVISIONS
No.	Date	Description
1	03/06/24	Issued for Bid
1	04/10/24	Addendum 2



**Gardner Spencer Smith & Tench & Jarbeau**



A Professional Corporation  
for the Practice of Architecture  
www.gsstj.com

Tower Place Building,  
3340 Peachtree Road, N.E.  
Suite 1800  
Atlanta, Georgia 30326  
404.522.8805  
404.521.2118 (f)


PROJECT NO.  
22125

SHEET TITLE  
INTERIOR ELEVATIONS


SHEET NO.  
A6.01

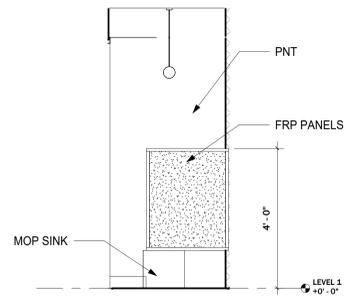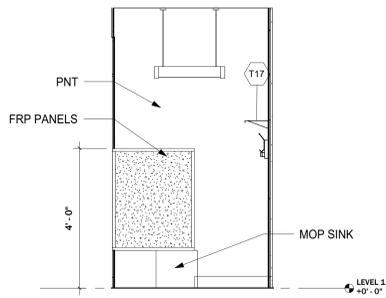


1 Elevation 1 - Jan 103 1/2" = 1'-0" 2 Elevation 2 - Jan 103 1/2" = 1'-0"

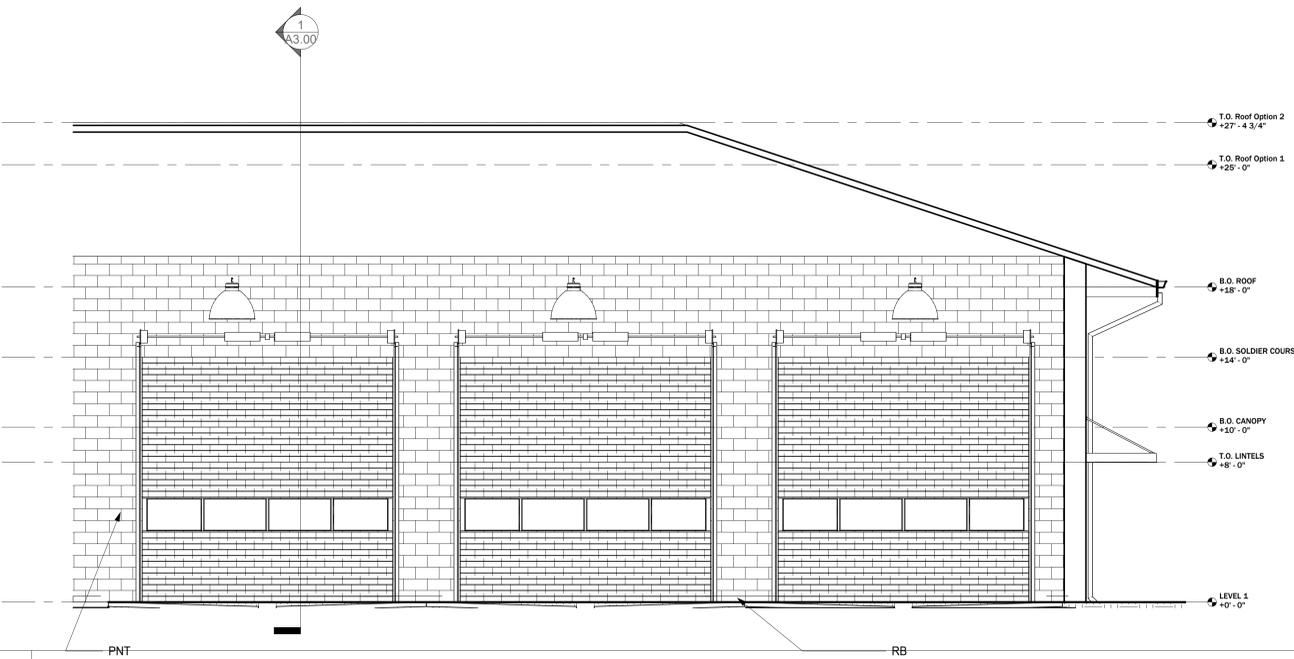


3 Apparatus Bay 123 1/4" = 1'-0"

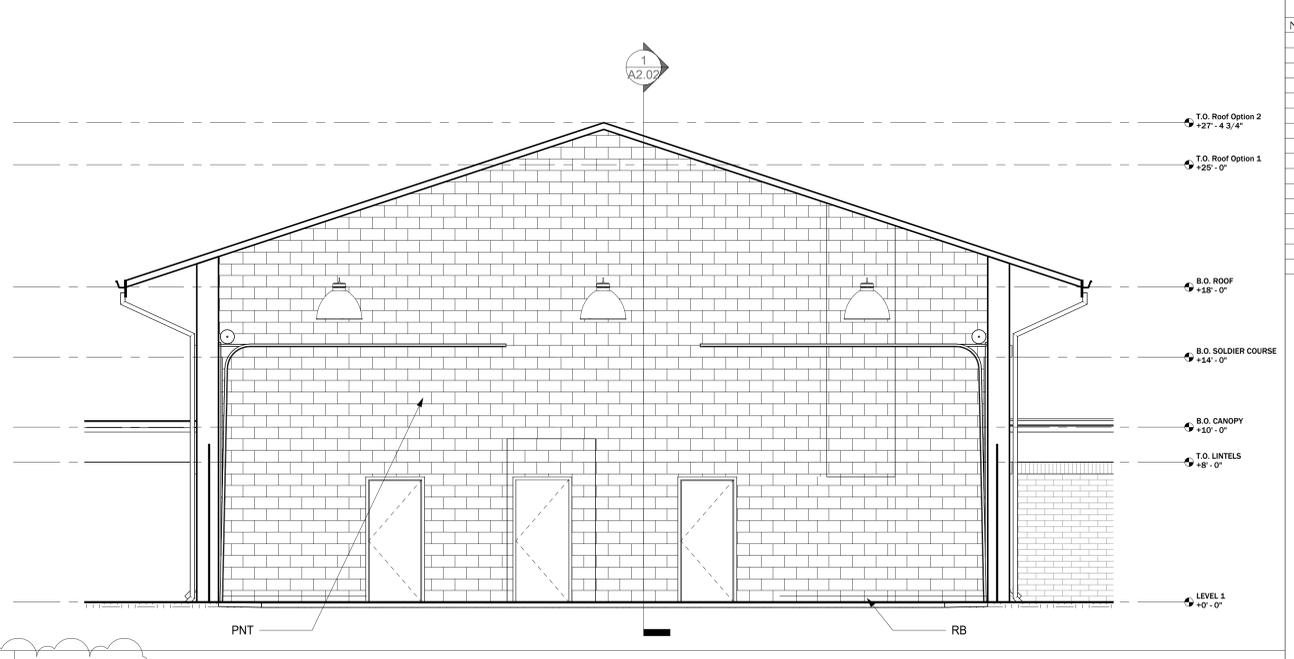

4 Apparatus Bay 123 1/4" = 1'-0"

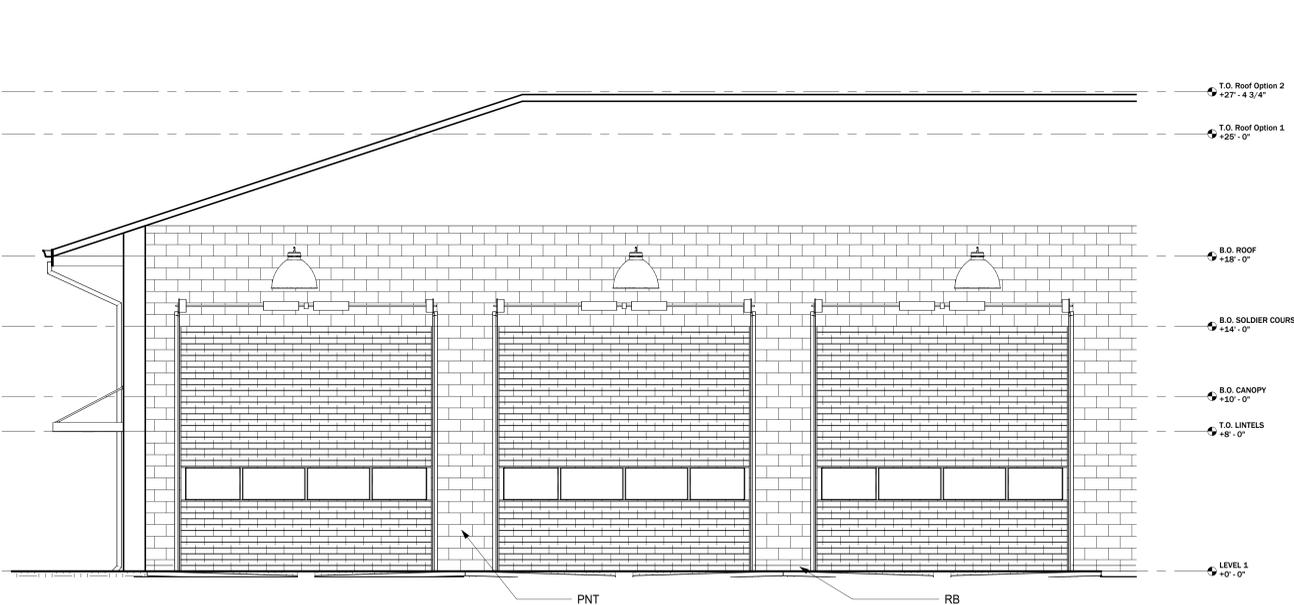

5 Apparatus Bay 123 1/4" = 1'-0"

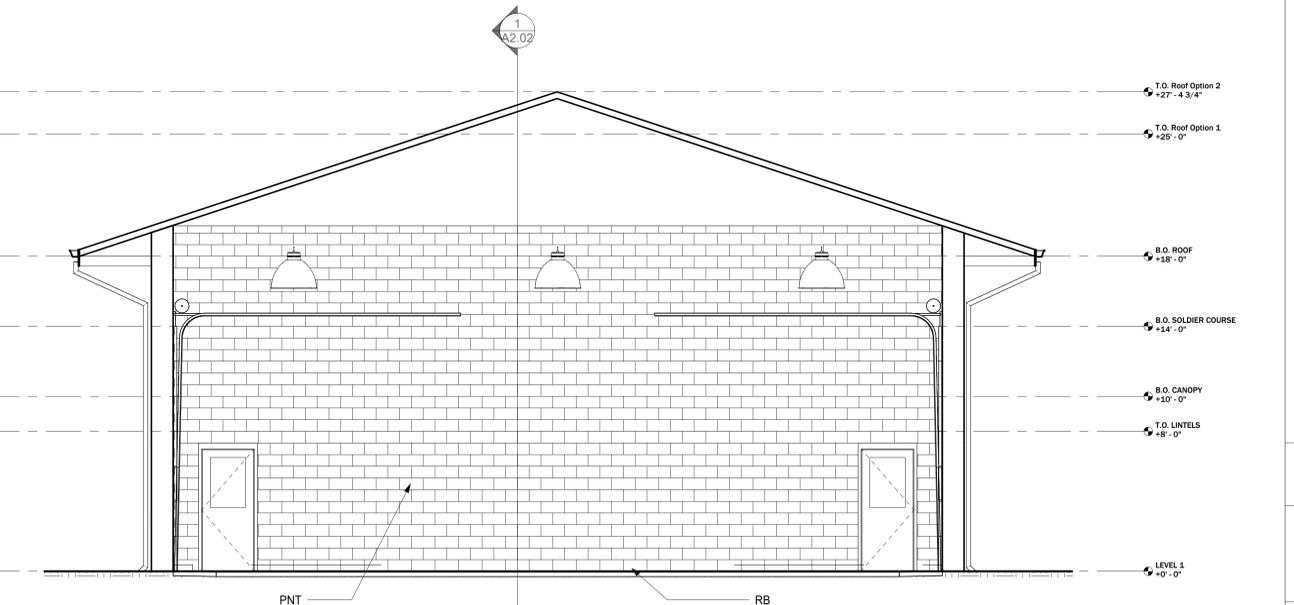

6 Apparatus Bay 123 1/4" = 1'-0"