


CHATTAHOOCHEE RIVER

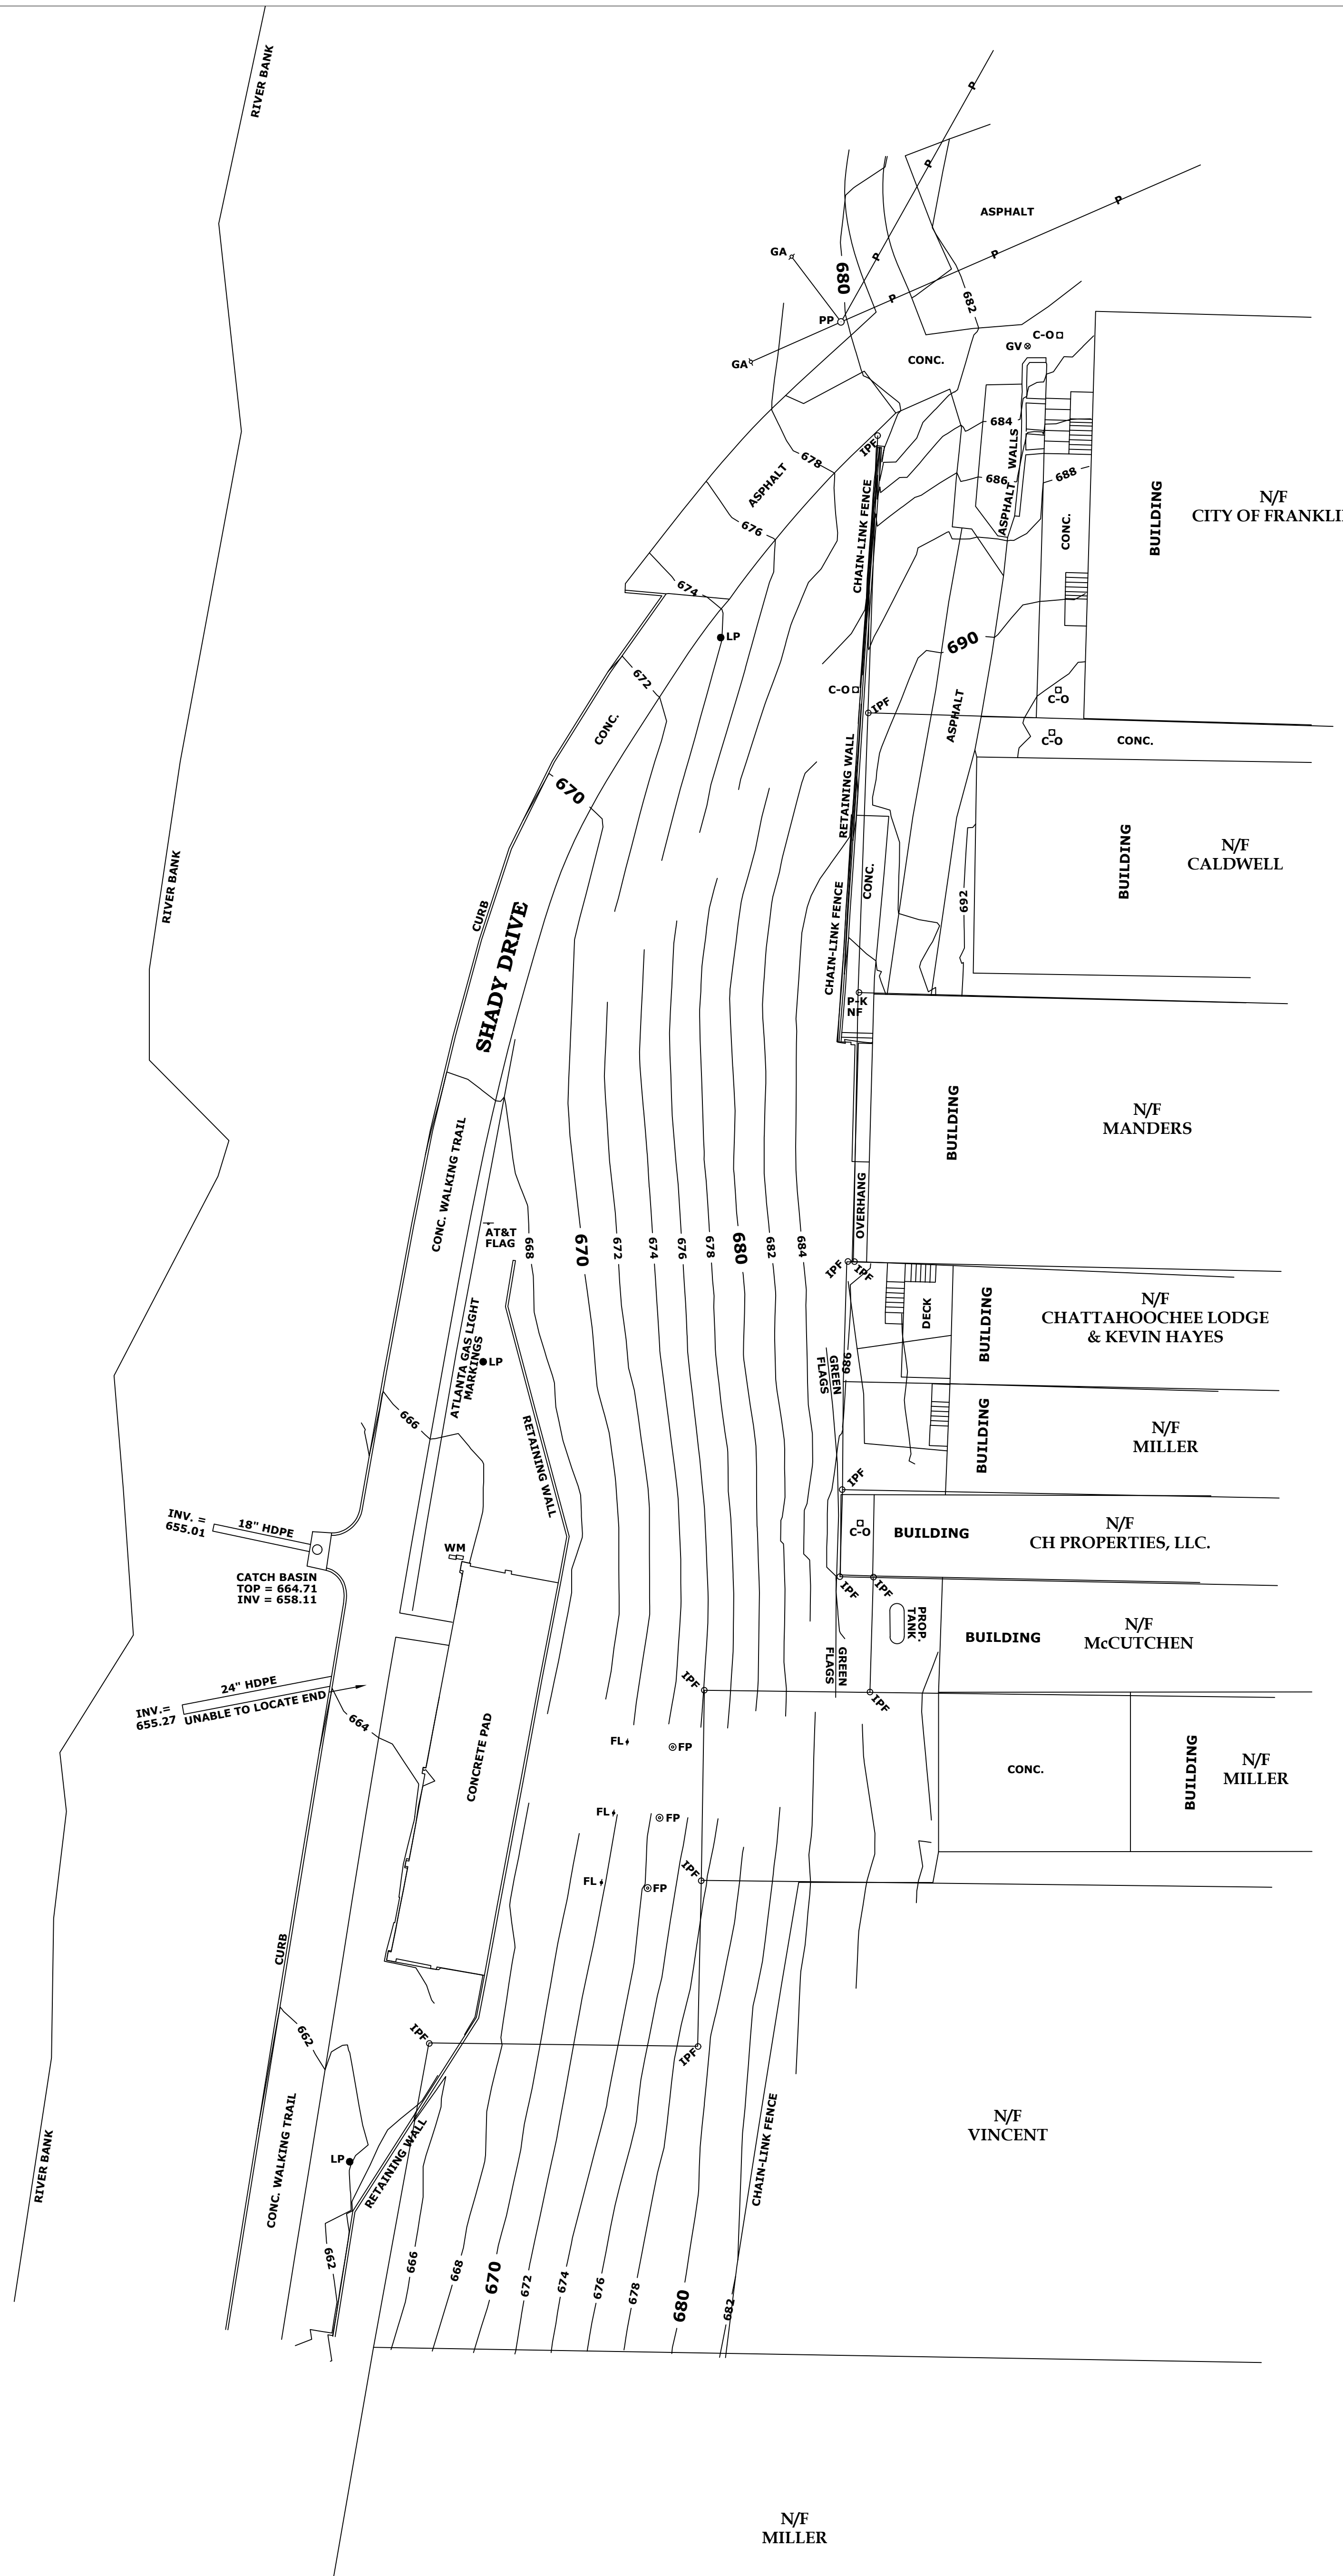

EQUIPMENT USED: LEICA GS16 GPS BASE & ROVER  
 GEOMAX ZOOM 90 ROBOTIC TOTAL STATION

**NOTE:**  
 PROPERTY LINES AS SHOWN HEREON TAKEN FROM "PROPERTY LINE SURVEY FOR: HEARD COUNTY BOARD OF COMMISSIONERS",  
 DATED NOVEMBER 05, 2020 AS PREPARED BY GEOCON SURVEYING, INC.

**LEGEND:**  
 IF = IRON PIN FOUND  
 NF = NAIL FOUND  
 GV = GAS VALVE  
 C-O = CLEAN OUT  
 PP = POWER POLE  
 LP = LIGHT POLE  
 GA = GUY ANCHOR  
 FP = FLAG POLE  
 FL = FLAG LIGHT  
 WM = WATER METER  
 P = OVERHEAD POWER LINE  
 --- = CHAIN-LINK FENCE  
 N/F = NOW OR FORMERLY

